



DATE PLOTTED: 6-4-2002, TIME PLOTTED: 10:55 AM, FILE LOCATION: H:\0100\DWG\CDD\00EA4DC5\_COPYRIGHT\_2002\_LINDHOUT\_ARCHITECTS\_ARCHITECTS.dwg, THIS DOCUMENT AND THE SUBJECT MATTER CONTAINED THEREIN IS PROPRIETARY AND IS NOT TO BE USED OR REPRODUCED WITHOUT PRIOR WRITTEN APPROVAL.

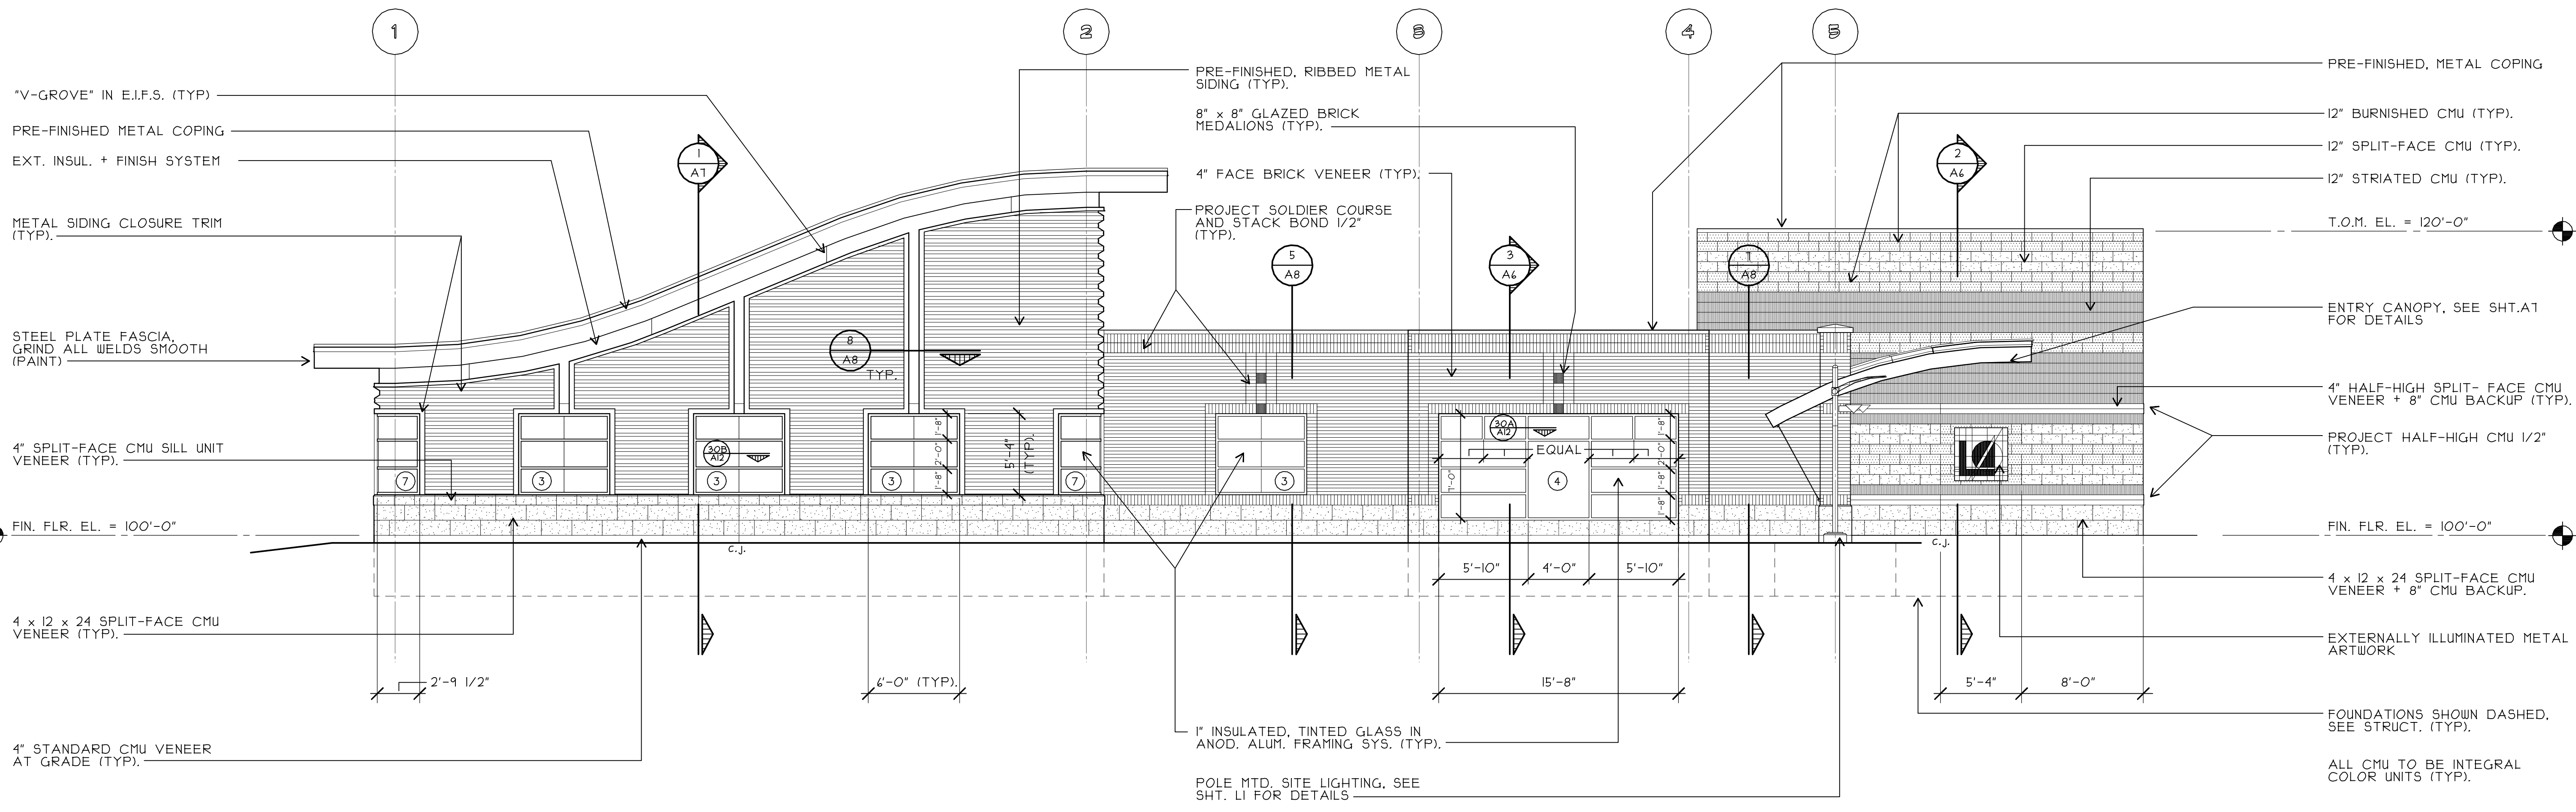


**SOUTH ELEVATION**

SCALE: 3/16" = 1'-0"

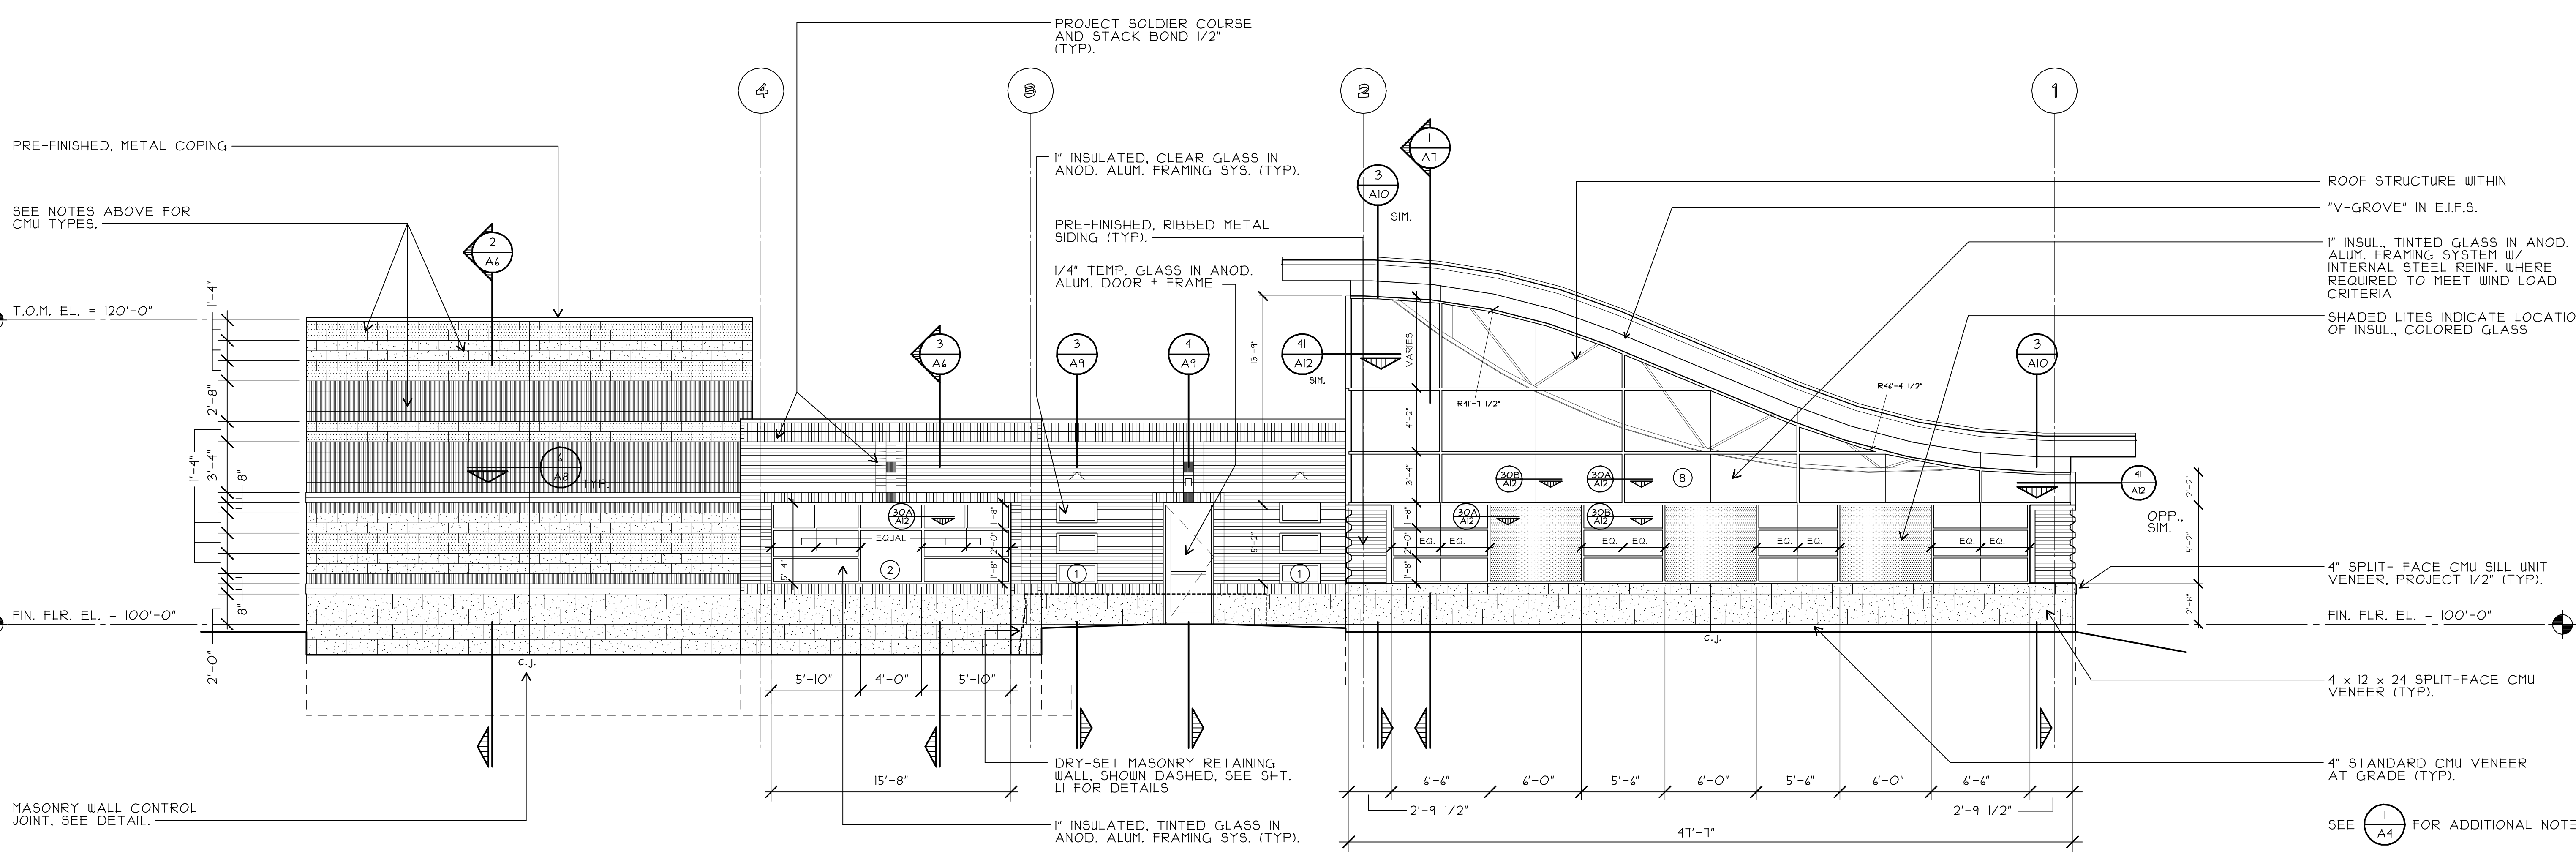

**NORTH ELEVATION**

SCALE: 3/16" = 1'-0"

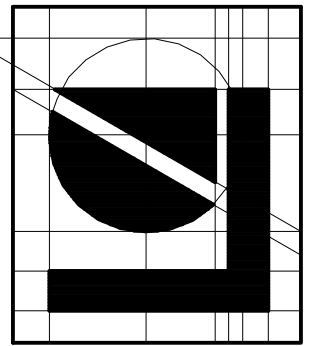

**Lindhout Associates**  
architects aia pc  
10315 e. grand river suite 300 brighton, MI 48116-9510  
www.lindhout.com (810)227-5668 fax: (810)227-5855

consultant

POST-BID ADDENDUM #1  
BIDDING PERIODS  
BUILDING PERMITS  
SITE PLAN APPROVAL  
issued for

8-24-02  
1-12-02  
4-01-02  
date

dr: RJK/AJE  
ck: G: PUL  
app'd: OS

NEW WORLD HEADQUARTERS for:  
**LINDHOUT ASSOCIATES**  
BRIGHTON TWP., MICHIGAN  
**EXT. ELEVATIONS**

